


## Landscaping Around Utility Equipment with Fences

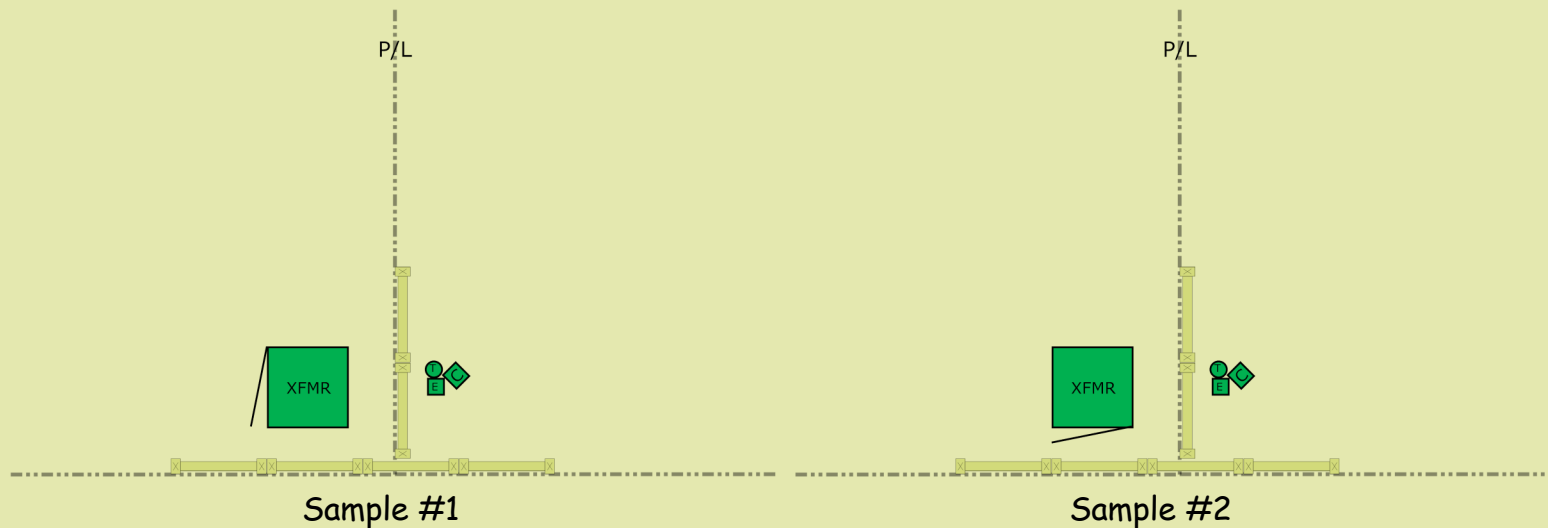

NOTE: Ensure no permanent fence posts are placed within three feet of the side back of the transformer or pedestals. If a fence is placed in front of the door of the transformer (see sample #2), ensure the fence can be readily and easily removed by utility personnel.