



Consulting Engineers and Scientists

Run-on and Run-off Control Plan

We Energies Presque Isle Power Plant Ash Landfill #3 Marquette, Michigan

Submitted to:

We Energies 333 W. Everett Street, A231 Milwaukee, Wisconsin 53203

Submitted by:

GEI Consultants of Michigan, P.C. 3159 Voyager Drive Green Bay, Wisconsin 54313 920.455.8200

December 2019, Rev 1 Project 1610536



Table of Contents

1.	Introduction	1
2.	Storm and Stormwater Volume Determination	2
3.	Run-on Control System	3
4.	Run-off Control System	4
5.	Conclusion and Certification	5
6.	References	6

Tables

2-1 Summary of Rainfall Precipitation and Run-off Volume Data

Appendices

Appendix A – Drawing C-4 – Presque Isle Power Plant Landfill #3 Ash Landfill Final Cover Grades Appendix B – NOAA 14, Vol. 8 Rainfall Analysis and Run-off Volume

Appendix C – Stormwater Run-off Calculations

Revision History

Revision 0 – Original Run-on and Run-off Control Plan dated October 19, 2015.

Revision 1 – Update of the original Run-on and Run-off Control Plan. The landfill is closed and in long-term care as of October 21, 2019 with the construction documentation report approval from the Michigan Department of Environment, Great Lakes, and Energy.

1. Introduction

We Energies owns a solid waste disposal facility located approximately 4 miles west of the Presque Isle Power Plant (PIPP). The landfill is located in the N 1/2 of the SE 1/4 of Section 6, Township 48 North, Range 25 West, Marquette County, Michigan. The landfill is regulated as a Type III landfill by the Michigan Department of Environment, Great Lakes and Energy (EGLE) in accordance with Part 115, Solid Waste Management of the Natural Resources and Environmental Protection Act, 1994 PA 451, as amended. The design, construction, operation, closure, and post-closure care requirements are specified in the EGLE approved Construction Permit dated February 27, 2002, and the current Operating License. The construction of Cell 1 was completed in 2003 and placed into service on October 8, 2005. Cell 2 was constructed in 2007 and placed into service on October 10, 2008. In 2014, We Energies installed final cover over portions of the north, east, and west perimeter slopes of Cell 1. In 2019, We Energies installed final cover over the remaining 7.9 acres of Cells 1 and 2 permanently closing the facility. The landfill began the 30-year long-term care period with the issuance of the Cell 2 Construction Documentation Report approval from the Michigan Department of Environment, Great Lakes, and Energy dated October 21, 2019.

In addition to the state regulations, the landfill is also required to comply with 40 CFR Part 257 Subpart D – *Standards for Disposal of Coal Combustion Residuals in Landfills and Surface Impoundments* and is defined as a CCR unit and existing CCR landfill in accordance with § 257.53.

This report fulfills the requirements of § 257.81 - *Run-on and run-off controls for CCR landfills* for the PIPP Ash Landfill #3, Cells 1 and 2. In accordance with 257.81(c)(1) this report describes how the run-on and run-off control systems have been designed and constructed to meet the applicable requirements and supported by appropriate engineering calculations. This report has been updated to reflect the final closure of PIPP Ash Landfill #3.

This run-off and run-on system control plan includes the following sections:

Section 1 – Introduction
Section 2 – Storm and Stormwater Volume Determination
Section 3 – Run-on Control System
Section 4 – Run-off Control System
Section 5 – Conclusion and Certification
Section 6 – References

2. Storm and Stormwater Volume Determination

§ 257.81 *Run-on and run-off controls for CCR landfills* requires that the owner or operator of an existing or new CCR landfill or any lateral expansion of a CCR landfill must design, construct, operate, and maintain a run-on control system to prevent flow onto the active portion of the CCR unit during the peak discharge from a 24-hour, 25-year storm; and a run-off control system from the active portion of the CCR unit to collect and control at least the water volume resulting from a 24-hour, 25-year storm.

Cells 1 and 2 of the PIPP Ash Landfill #3 are approximately 12.2 acres in total. At the date of this report, all 12.2 acres have received final cover. Therefore, no active portions of the landfill exist and any precipitation that falls on the final cover system is directed away from the closed landfill. There is approximately 2.14 acres of land outside the covered waste needing drainage, bringing the total to 14.34 acres of run-off. This report documents the adequacy of the closed landfill stormwater management system to properly collect and control run-off flows. Drawing C-4 – Presque Isle Power Plant Landfill #3 Ash Landfill Final Cover Grades, located in Appendix A, shows the documented final landfill grades as of October 11, 2019.

The rainfall depth estimate for a 24-hour, 25-year storm for the PIPP Ash Landfill was determined following the procedures outlined in Precipitation-Frequency Atlas of the United States, Atlas 14, Volume 8, Version 2: Michigan. For the PIPP Ash Landfill #3, a 24-hour, 25-year storm will result in 3.94 inches of rainfall. Calculations for determining the 24-hour, 25-year storm event are included in Appendix B: NOAA 14, Vol. 8 Rainfall Analysis and Run-off Volume.

Table 2-1 summarizes the storm recurrence interval, rainfall depth, lined area of the CCR landfill, and minimum stormwater volume required to be managed within Landfill No.3.

Storm Recurrence	Rainfall Depth	Extents of Run-off	Run-off Volume
Interval	(inches)	(acres)	(acre-ft)
24-hour, 25-year	3.94	14.34	4.70

Table 2-1 Summary of Rainfall Precipitation and Run-off Volume Data

3. Run-on Control System

§ 257.81 (a)(1) requires a run-on control system to prevent flow onto the active portions of the CCR unit during the peak discharge from a 24-hour, 25-year storm. The federal rule defines "Run-on" as "*any rainwater, leachate, or other liquid that drains over land onto any part of a CCR landfill.*"

Run-on control systems for PIPP Ash Landfill #3 are not applicable to preventing flow onto active portions of the CCR unit during a 24-hour, 25-year storm, since there are no active portions of the landfill. In 2019 the landfill received final cover in accordance with the approved Construction Permit and is vegetated and in post-closure care. The landfill and the associated stormwater management system are not located in the flow path of any upgradient areas. Perimeter berms of Landfill #3 are several feet higher than the surrounding areas on all sides of the landfill, and drainage features outside the landfill footprint convey any surrounding stormwater away from the landfill. These features prevent run-on to the landfill system, so a numerical stormwater model was not completed to confirm that the current run-on control system for the closed landfill adequately manages a 24-hour, 25-year precipitation event. No active landfill surface is exposed to the atmosphere; therefore, contact stormwater cannot be generated.

4. Run-off Control System

§ 257.81 (a)(2) requires a run-off control system to from the active portion of the CCR unit to collect and control at least the water volume resulting from a 24-hour, 25-year storm. The federal rule defines "Run-off" as "*any rainwater, leachate, or other liquid that drains overland from any part of a CCR landfill.*"

A stormwater model was completed to confirm that the current run-off control system for the operation of PIPP Ash Landfill #3 can adequately manage a 24-hour, 25-year precipitation event of 3.94 inches. Stormwater flow was modeled using HydroCAD 10.0 to evaluate the landfill in its post-closure condition. The stormwater model details and run-off calculations are included in Attachment C – Stormwater Run-off Calculations.

The stormwater run-off model for the landfill represents stormwater flow across and away from the final cover surface. The model divided the landfill into 3 sub-catchments: the existing east and north final cover and the new southern final cover. Flow from the east catchment consists of sheet flow until it is collected by a conveyance channel at the toe of the slope. In general, the conveyance channel along the toe of the slope cell is a minimum of 2 feet deep and has a 3H:1V exterior slope and 4H:1V interior side slope. The stormwater is then conveyed to a catch basin on northeast corner of the landfill where the flow enters an 18-inch diameter HDPE pipe and is discharged to the perimeter ditch on the exterior of the north perimeter berm and directed to the east, away from the landfill. Stormwater from the north sub-catchment sheet flows off the final cover, over the perimeter berm and away from the landfill. Stormwater from the southern catchment consists of sheet flow and shallow concentrated flow across the final cover until it is routed into the borrow area identified on drawing C-4 in Appendix A - Drawings. From the borrow area the water is allowed to infiltrate.

Based on stormwater run-off analysis the current run-off control system for PIPP Landfill #3 is able to handle the 24-hour, 25-year precipitation event without allowing any runoff to escape the permitted limits of the landfill. The east collector ditch has an estimated peak water level of 0.52 feet. The borrow area has a minimum crest elevation of approximately El. +840.00 feet and the estimated water level associated with the stormwater from Landfill #3 is El. +830.99 feet. Both the conveyance channels and the borrow area are capable of handling the run-off from associated with the 24-hour, 25-year precipitation event.


5. Conclusion and Certification

We Energies owns the PIPP Landfill #3 in the N 1/2 of the SE 1/4 of Section 6, Township 48 North, Range 25 West, Marquette County, Michigan. The landfill is regulated as a Type III landfill by EGLE in accordance with Part 115, Solid Waste Management of the Natural Resources and Environmental Protection Act, 1994 PA 451, as amended. The landfill is also required to comply with 40 CFR Part 257 Subpart D – *Standards for Disposal of Coal Combustion Residuals in Landfills and Surface Impoundments*. The rule specifies that existing CCR landfill must develop plans to meet certain meet operating criteria designated by October 17, 2016. This report documents that the PIPP landfill has an established run-on and run-off control system design capable of controlling the peak discharge from a 24-hour, 25-year storm event and complies with § 257.81 Run-on and run-off controls for CCR *landfills*. All leachate that is collected at the PIPP Landfill #3 is hauled to the City of Marquette, Michigan wastewater treatment facility for disposal.

The rule specifies that the plan must be reviewed and updated every five (5) years maximum based on the completion date of this plan. In addition, the written plan must be amended whenever there is a change in conditions that would substantially affect the current written plan. This revision is due to the closure of the landfill. The revised plan must be placed in the facility's operating record as required by \$257.105(g). The owner or operator of the CCR unit must comply with the recordkeeping requirements specified in \$257.105(g), the notification requirements specified in \$257.106(g), and the internet requirements specified in \$257.107(g).

This Run-on and Run-off Control Plan was completed under the direction of John, M. Trast, P.E. I am a licensed professional engineer in the State of Michigan in accordance with Article 20 of the Occupational Code, Public Act 299 of 1980, as amended. This document has been prepared in accordance with the Michigan Administrative Rules, Department of Licensing and Regulatory Affairs, Professional Engineers – General Rules, Part 3 – Standards of Practice and Professional Conduct; and that, to the best of my knowledge, all information contained in this document is correct and the document was prepared in compliance with all applicable requirements in 40 CFR Part 257 Subpart D.

John M. Trast, P.E. Licensed Professional Engineer No. 43731 Vice President/Senior Waste Management Leader GEI Consultants, Inc.

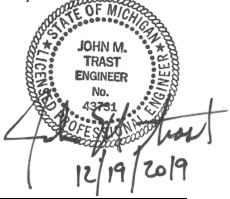


6. References

- Perica, S., D. Martin, S. Pavlovic, I. Roy, M. St. Laurent, C. Trypaluk, D. Unruh, M. Yekta, G. Bonnin (2013). NOAA Atlas 14 Volume 8 Version 2.0, *Precipitation-Frequency Atlas* of the United States, Midwestern States. National Oceanic and Atmospheric Administration, National Weather Service, Silver Spring, Maryland.
- US Department of Commerce. National Oceanic and Atmospheric Administration, National Weather Service. (2016). Precipitation Frequency Data Server (PFDS). <u>http://hdsc.nws.noaa.gov/hdsc/pdfs/</u>.

Appendix A

Drawing C-4 – Presque Isle Power Plant Landfill #3 Ash Landfill Final Cover Grades

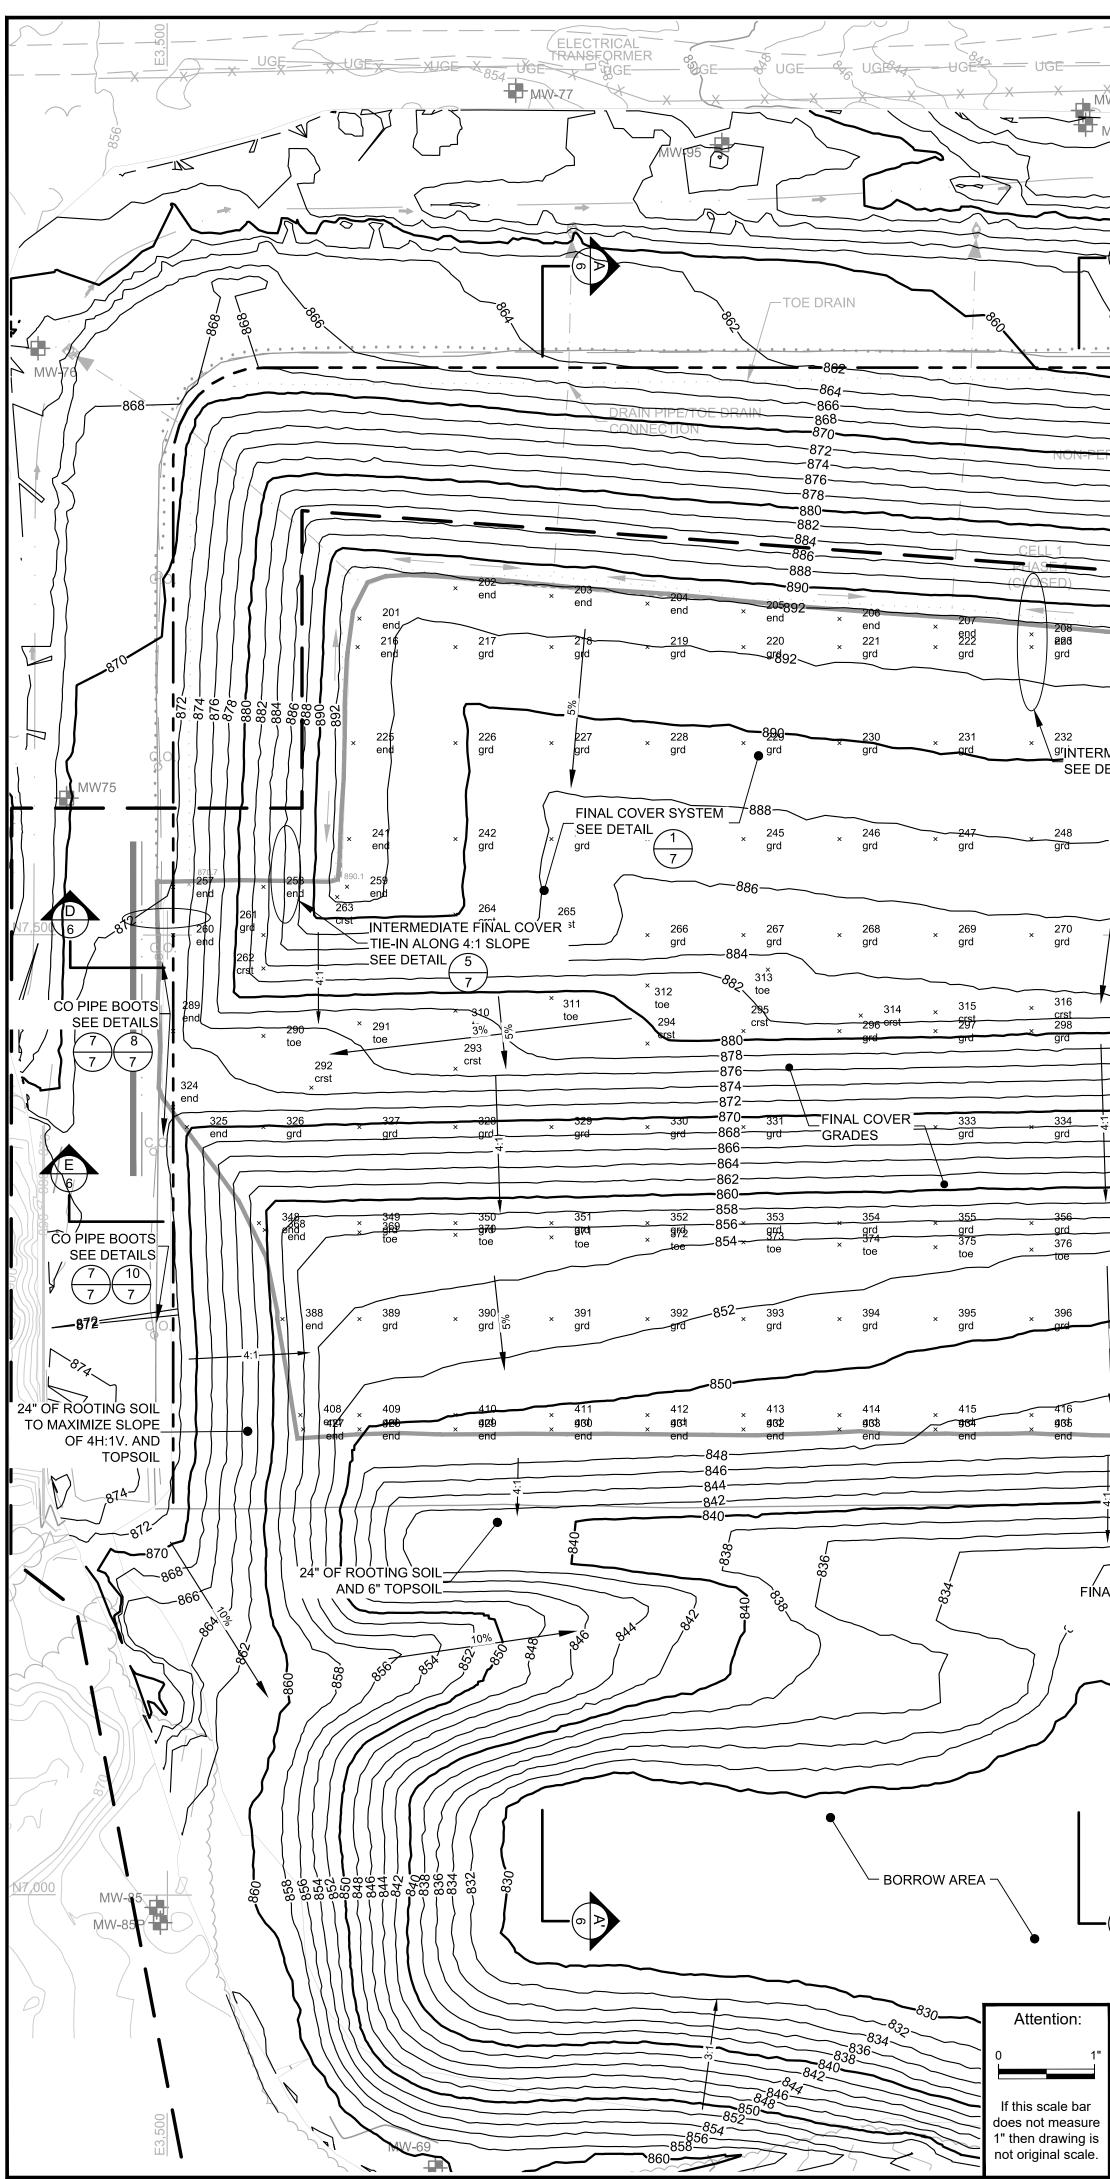

UGE URIED POWER UGE UGE UGE -- 1**76**E $\downarrow \downarrow GF = =$ - +IGE-----`MW-97` MW-79 MW-78 - - - \searrow *N*-78P $\overline{(},$ \sim \sim \bigcirc ANCHOR TRE -. 609 grd end end end INTERMEDIATE FINAL COVER TIE-IN ALONG 4:1 SLOPE 237 grd × 239 × grd 232 233 234 238 235 236 <u>9</u>INTERMEDIATE FINAL COVER TIE-IN SEE DETAIL × × × grd grd grd SEE DETAIL 4 $\overline{7}$ × 252 _× 251 253 grd 255 grd 250 × × grd 890.2 270 275 grd 316 crst 306 -878-grd -876-CO PIPE BOOTS -974-SEE DETAILS 856 7 8 7 7 ________868______337 334 -4-xgrd grd grd grd -862 -858-grd _____grd__ 376 380 toe CÓ PIPE BOOT toe SEE DETAILS 71/101 402 grd FINAL COVER SYSTEM 396 403 x 7 / 7 grd SEE DETAIL <u>77</u> 418 **9**07 417 421 422 425 424 **9**06 gind gupph **4**35 gad 24" OF ROOTING SOIL TO – MAXIMIZE SLOPE OF 4H:1V. -844-AND 6" TOPSOIL -842-+ \bigcirc -840-----838-----_836____ -834-EXTENDED LEACHATE HEADER CLEANOUT FINAL COVER TERMINATION _24" OF ROOTING SOIL TO MAXIMIZE SLOPE OF 4H:1V. AND 6" TOPSOIL AT INTERCELL BERM-9 SEE DETAIL \sim 7 LIMIT OF CONSTRUCTION -MW-99 JXT Designed: JXT Checked: JLC Drawn: JE 0 Х Х Х not original scale. NO. DATE **ISSUE/REVISION** APP Submittal Date: 10/11/2019

\backslash	
<u>LEGEND</u>	
830	EXISTING GROUND SURFACE CONTOUR
	EXISTING ASPHALT HAUL ROAD
	EXISTING FENCE
B\MW-70	EXISTING SOIL BORING/MONITORING WELL
E	EXISTING TREELINE
	APPROVED LIMIT OF WASTE
	EXISTING LINER GEOMEMBRANE ANCHOR TRENCH
c.o.O	EXISTING LEACHATE CLEANOUT
	EXISTING RISER VAULT
СР	CONTROL POINT
	LIMIT OF CONSTRUCTION
	EXISTING COVER GEOMEMBRANE ANCHOR TRENCH
>>	EXISTING SURFACE WATER DIVERSION BERM
FM	EXISTING LEACHATE FORCEMAIN PIPE

BURIED POWER

LECTRICAL

TRANSFORMER

— UGE—

SCALE IN F

MH-4

MH-3

 \mathbf{O}

 ∇

MW-98

NZ.500

× 34 CRD

DOCUMENTATION POINT NUMBER AND DESCRIPTION


CONTROL POINT DATA TABLE											
POINT	SITE GRID NORTH EAST		STATE	PLANE	ELEVATION						
NUMBER			NORTH EAST		(FT.)	DESCRIPTION					
CP-6223	8,270.000	3,400.000	657,996.38	26,127,035.25	780.62	PERMIT					
-	7,489.167	4,504.239	657,209.97	26,128,135.35	853.75	TRIMEDIA SPIKE(2015)					
-	8,006.373	4,612.143	657,726.56	26,128,245.79	845.07	TRIMEDIA 2014(2015)					
CP-6221	8,269.930	2,865.060	657,998.85	26,126,500.36	869.91	GEI 2015					
CP-6220	9,075.010	2,865.030	658,803.81	26,126,504.33	867.01	GEI 2015					
-	7,853.125	4,487.888	-	-	847.52	TPT STS TCI					

dtb, 11/16/15

NOTES:

1. BASE MAP FROM AIR PHOTO BY AERO-METRIC ENGINEERING, TAKEN ON 4/3/1998.

2. HORIZONTAL GRID IS A LOCAL SITE GRID REFERENCED TO MICHIGAN STATE PLANE NORTH COORDINATE SYSTEM NAD83 CORS96 (2011) INTERNATIONAL FEET. 3. ELEVATIONS REFERENCED TO NAVD88.

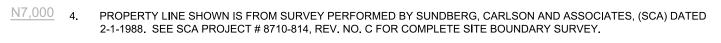

5. LANDFILL NO. 3, PHASES 1-2 FINAL COVER GRADES AND BORROW AREAS TOPOGRAPHY SURVEY PERFORMED BY A. LINDBERG AND SONS, INC., ON 9/13/2019.



We Energies Marquette, Michigan	Presque Isle Power Plant Landfill No. 3 Cell 2 Final Cover Construction Documentation	DWG. NO. C-4
Marquette, Mierigan	Final Cover Grades	SHEET NO.
GEI Project 1902386		4

Filename: J:\LANDFILLS\WE - PRESQUE ISLE\WE_PIPP_LF3\1902386 - PHASE 2 FC CD\DWG\1902386001_PLANS&XSCD.DWG Last saved by: JCALAWAY Last Plotted: 2019-10-04

Appendix B

NOAA 14, Vol. 8 Rainfall Analysis and Run-off Volume

		Client	We Energies			Page	1 of 4	
		Project	PIPP LF Run-on a	nd Run-of	f Control Plan	Rev.	0	
GEI	ノ	Ву	C. Fritsch	Chk. J. Trast		App.	J. Trast	
ULI Consulta	nts	Date	10/03/2016	Date	10/7/2016	Date	10/7/2016	
GEI Project No. 16105		.610536	Document No.	N/A				
Subject NOAA 14, Vol			. 8 Rainfall Analys	is and Run	-off Volume			

Purpose:

The purpose of this calculation is to estimate the 24-hr, 25-yr precipitation event at Presque Isle Power Plant (PIPPP) landfill. The 24-hr, 25-yr precipitation event is required for the run-on and run-off control system plan for the landfill.


Procedure:

The rainfall depth estimation follows the procedures outlined in Precipitation-Frequency (PF) Atlas of the United States (Atlas 14, Volume 8, Version 2: Michigan).

As instructed in Atlas 14, the user is referred to the NOAA Precipitation Frequency Data Server (PFDS) http://hdsc.nws.noaa.gov/hdsc/pfds/index.html. The approximate center of the landfill was input into the PFDS and the PF estimates were returned.

Landfill	Centroid	Coordinates
Lunum	centrola	coordinates

46°35'4.20"N	46.5845°
87°28'24.96"W	-87.4736°

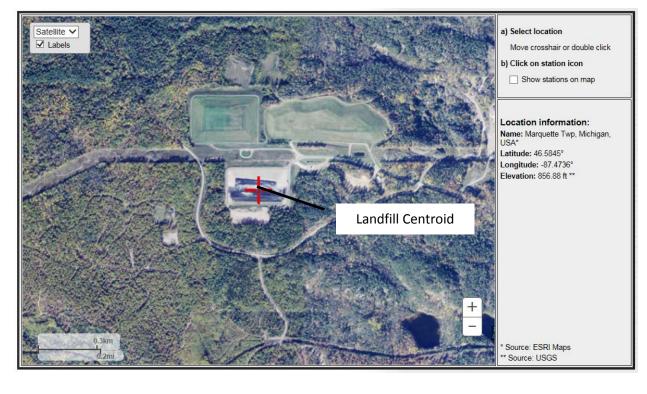

	c	lient	We Energies			Page	2 of 4	
) Р	roject	PIPP LF Run-on a	nd Run-off	Rev.	0		
GFI	В	y	C. Fritsch	Chk. J. Trast		App.	J. Trast	
ULI Consulta	nts D	ate	10/03/2016	Date	10/7/2016	Date	10/7/2016	
GEI Project No.	161	L0536	Document No.	N/A				
Subject NOAA 14, Vol. 8 Rainfall Analysis and Run-off Volume								


Tabular Output from the PFDS:

	PDS-based precipitation frequency estimates with 90% confidence intervals (in inches) ¹										
Duration					Average recurrent	ce interval (years)					
Duration	1	2	5	10	25	50	100	200	500	1000	
5-min	0.293	0.344	0.427	0.495	0.587	0.657	0.727	0.796	0.886	0.953	
	(0.248-0.351)	(0.291-0.413)	(0.360-0.513)	(0.415-0.597)	(0.474-0.724)	(0.518–0.819)	(0.552-0.924)	(0.579-1.03)	(0.619-1.18)	(0.649-1.29)	
10-min	0.429	0.504	0.626	0.725	0.860	0.963	1.06	1.17	1.30	1.40	
	(0.364-0.514)	(0.427-0.605)	(0.528-0.752)	(0.608-0.874)	(0.694-1.06)	(0.759-1.20)	(0.809-1.35)	(0.848-1.51)	(0.907-1.72)	(0.951-1.88)	
15-min	0.524	0.615	0.763	0.884	1.05	1.17	1.30	1.42	1.58	1.70	
	(0.444-0.627)	(0.521-0.737)	(0.643-0.917)	(0.741-1.07)	(0.846–1.29)	(0.925-1.46)	(0.987-1.65)	(1.03-1.85)	(1.11-2.10)	(1.16-2.30)	
30-min	0.689	0.813	1.01	1.18	1.40	1.56	1.73	1.89	2.10	2.25	
	(0.584-0.826)	(0.688-0.975)	(0.854–1.22)	(0.986-1.42)	(1.13-1.72)	(1.23-1.95)	(1.31-2.19)	(1.37-2.45)	(1.47-2.79)	(1.54-3.04)	
60-min	0.857	1.01	1.25	1.46	1.75	1.97	2.20	2.43	2.74	2.98	
	(0.726-1.03)	(0.851-1.21)	(1.06–1.50)	(1.22–1.76)	(1.41-2.16)	(1.56-2.46)	(1.67-2.80)	(1.77-3.16)	(1.92-3.65)	(2.03-4.02)	
2-hr	1.03	1.20	1.49	1.74	2.09	2.38	2.67	2.97	3.38	3.70	
	(0.873-1.22)	(1.02-1.43)	(1.26–1.78)	(1.47-2.08)	(1.71-2.58)	(1.89–2.96)	(2.05-3.39)	(2.18-3.85)	(2.39-4.48)	(2.54-4.96)	
3-hr	1.14	1.33	1.64	1.92	2.32	2.65	2.99	3.36	3.86	4.26	
	(0.975–1.35)	(1.13-1.57)	(1.40-1.95)	(1.62-2.29)	(1.91–2.86)	(2.12-3.30)	(2.31–3.80)	(2.48-4.35)	(2.74-5.11)	(2.93-5.69)	
6-hr	1.38	1.60	1.97	2.30	2.78	3.18	3.60	4.05	4.68	5.18	
	(1.19–1.63)	(1.37–1.88)	(1.68–2.32)	(1.95–2.72)	(2.30-3.41)	(2.56-3.93)	(2.80-4.54)	(3.01-5.22)	(3.34–6.16)	(3.59-6.87)	
12-hr	1.70	1.95	2.39	2.78	3.34	3.79	4.26	4.76	5.44	5.99	
	(1.47-1.98)	(1.69-2.28)	(2.06-2.80)	(2.38-3.26)	(2.77-4.05)	(3.07-4.64)	(3.33–5.32)	(3.56–6.07)	(3.91-7.10)	(4.18-7.88)	
24-hr	2.05	2.36	2.87	3.31	3.94	4.43	4.94	5.46	6.17	6.72	
	(1.78-2.37)	(2.05-2.73)	(2.49-3.34)	(2.85–3.86)	(3.28-4.72)	(3.60–5.37)	(3.87-6.10)	(4.11-6.90)	(4.46-7.97)	(4.72-8.78)	
2-day	2.40	2.76	3.34	3.83	4.52	5.06	5.60	6.16	6.90	7.48	
	(2.10-2.76)	(2.41-3.17)	(2.91-3.85)	(3.32-4.44)	(3.78–5.37)	(4.13-6.07)	(4.42-6.86)	(4.66-7.71)	(5.02-8.85)	(5.29-9.71)	
3-day	2.62	2.99	3.61	4.12	4.85	5.42	6.00	6.60	7.40	8.02	
	(2.30-3.00)	(2.62-3.43)	(3.15-4.14)	(3.58-4.75)	(4.07-5.74)	(4.45-6.48)	(4.75-7.32)	(5.01-8.23)	(5.40-9.44)	(5.70-10.4)	
4-day	2.81	3.19	3.82	4.35	5.11	5.71	6.32	6.96	7.83	8.50	
	(2.48-3.21)	(2.80-3.64)	(3.34-4.37)	(3.79-5.00)	(4.31-6.03)	(4.70-6.81)	(5.03-7.70)	(5.31-8.67)	(5.74-9.97)	(6.06-11.0)	
7-day	3.33	3.72	4.39	4.96	5.80	6.47	7.18	7.92	8.94	9.75	
	(2.95-3.78)	(3.29-4.22)	(3.86-4.99)	(4.34-5.66)	(4.92-6.82)	(5.37-7.69)	(5.75-8.70)	(6.08-9.82)	(6.60-11.3)	(7.00-12.5)	
10-day	3.82	4.23	4.93	5.55	6.44	7.17	7.94	8.75	9.87	10.8	
	(3.38-4.31)	(3.74-4.78)	(4.35-5.58)	(4.87-6.30)	(5.49-7.55)	(5.97-8.50)	(6.38-9.59)	(6.74-10.8)	(7.32-12.5)	(7.75-13.7)	
20-day	5.24	5.76	6.62	7.36	8.41	9.26	10.1	11.0	12.3	13.2	
	(4.67-5.88)	(5.12-6.45)	(5.87-7.44)	(6.49-8.30)	(7.20-9.75)	(7.74-10.8)	(8.18-12.1)	(8.55-13.5)	(9.15-15.4)	(9.60-16.8)	
30-day	6.46	7.08	8.10	8.95	10.1	11.0	12.0	12.9	14.2	15.1	
	(5.78-7.21)	(6.33-7.91)	(7.21-9.06)	(7.92–10.0)	(8.68–11.6)	(9.26–12.9)	(9.70-14.2)	(10.0–15.7)	(10.6–17.6)	(11.0-19.1)	
45-day	8.03	8.80	10.0	11.0	12.4	13.4	14.3	15.3	16.6	17.5	
	(7.21-8.92)	(7.89-9.78)	(8.96–11.2)	(9.80-12.3)	(10.6–14.1)	(11.2-15.4)	(11.6-16.9)	(11.9-18.5)	(12.4–20.5)	(12.8-22.0)	
60-day	9.39	10.3	11.7	12.8	14.3	15.4	16.4	17.4	18.6	19.5	
	(8.45-10.4)	(9.25-11.4)	(10.5-13.0)	(11.4-14.3)	(12.3-16.2)	(12.9-17.7)	(13.3–19.2)	(13.6-20.9)	(14.0-22.9)	(14.3-24.4)	

¹ Precipitation frequency (PF) estimates in this table are based on frequency analysis of partial duration series (PDS).

Numbers in parenthesis are PF estimates at lower and upper bounds of the 90% confidence interval. The probability that precipitation frequency estimates (for a given duration and average recurrence interval) will be greater than the upper bound (or less than the lower bound) is 5%. Estimates at upper bounds are not checked against probable maximum precipitation (PMP) estimates and may be higher than currently valid PMP values.

Please refer to NOAA Atlas 14 document for more information.

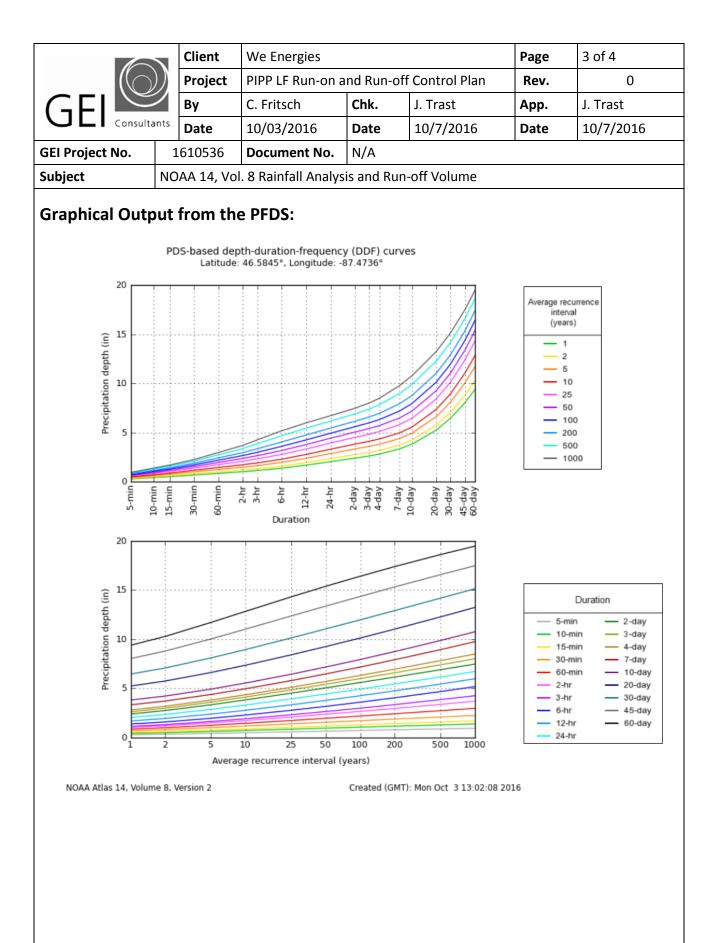

	Cli	ient	We Energies			Page	4 of 4	
	Pr	oject	PIPP LF Run-on a	nd Run-of	Rev.	0		
GEI	Ву	/	C. Fritsch	Chk. J. Trast		App.	J. Trast	
ULI Consulta	^{nts} Da	ate	10/03/2016	Date	10/7/2016	Date	10/7/2016	
GEI Project No.	1610	0536	Document No.	N/A				
Subject NOAA 14, Vol			I. 8 Rainfall Analysis and Run-off Volume					

Regulations:

The Presque Isle Landfill is regulated under 40 CFR Part 257 Subpart D – Standards for Disposal of Coal Combustion Residuals (CCR) in Landfills and Surface Impoundments as an existing landfill. The regulations specify that landfill must have the following plans in place:

- A run-on control system to prevent flow onto the active portion of the CCR unit during the peak discharge from a 24-hour, 25-year storm.
- A run-off control system from the active portion of the CCR unit to collect and control at least the water volume resulting from a 24-hour, 25-year storm.

Conclusion:

The 24-hour, 25-year storm for the PIPP Landfill is 3.94 inches. This value will be utilized in the stormwater run-off model (under a separate calculation package).

Run-on and Run-off Control Plan We Energies Presque Isle Power Plant Ash Landfill #3 Marquette, Michigan December 2019, Rev 1

Appendix C

Stormwater Run-off Calculations

		Client	We Energies		Page	1 of 1	
GEI Consultants		Project	PIPP LF #3 Run-on and Run-off Control Plan			Rev.	0
		Ву	W. Reybrock Chk. J. Trast		Арр.	J. Trast	
		Date	12/11/2019	Date	12/15/2019	Date	12/17/2019
GEI Project No.	1	610536	Document No. N/A				
Subject Stormwater F			Run-off Calculation	าร			

Purpose:

The purpose of this calculation is to model the stormwater run-off associated with 24-hr, 25-yr precipitation event at Presque Isle Power Plant (PIPP) Landfill #3 from active areas of Cells 1 and 2.

Design Criteria and Assumptions:


- The rainfall depth estimation for the 24-hr, 25-yr event was determined to be 3.94 inches (included under a separated calculation package). The rainfall depth was determined by following procedures outlined in Precipitation-Frequency (PF) Atlas of the United States (Atlas 14, Volume 8, Version 2: Michigan).
- 2. HydroCAD 10.0 was used to model the stormwater associated with Cell 1 and 2 of the PIPP landfill.
- 3. The stormwater model is representative of the worst case after final cover construction. The active filling area is divided into three (3) subcatchments: North side, east side, and new final cover/grading placed in 2019. Stormwater for the subcatchments is routed as either sheet flow or shallow concentrated flow directly into the borrow area on the south of the landfill, or as sheet flow until the water is intercepted by a temporary containment ditch. Water is conveyed from the containment ditch to the north by an 18-inch culvert. In the borrow area the run-off water is allowed to infiltrate into the ground. Stormwater flowlines, subcatchments, and the intercell stormwater surge area are shown on Figure 1.
- 4. Subcatchment, reach, and detention parameters are included in the attached HydroCAD Report.

Results:


The attached HydroCAD report includes input and output for the stormwater run-off model developed for the PIPP Landfill No. 3. Based on stormwater run-off analysis the current run-off control system for PIPP Landfill No. 3 will be able to handle the 24-hr, 25yr precipitation event without overflowing any stormwater containment. The estimated peak water level in the east intermediate cover temporary v-notch ditch is 0.52-feet-deep. The stormwater surge area has a minimum crest elevation of approximately EI. +840 feet, and the estimated water level associated with the stormwater from Cell 1 and 2 is El. +830.99 feet. Both the conveyance channels and the pond area are capable of handling the run-off from PIPP No. 3 associated with the 24-hr, 25-yr precipitation event.

Attachments:

- Figure 1 Stormwater Flow Diagram
- HydroCAD Summary Report

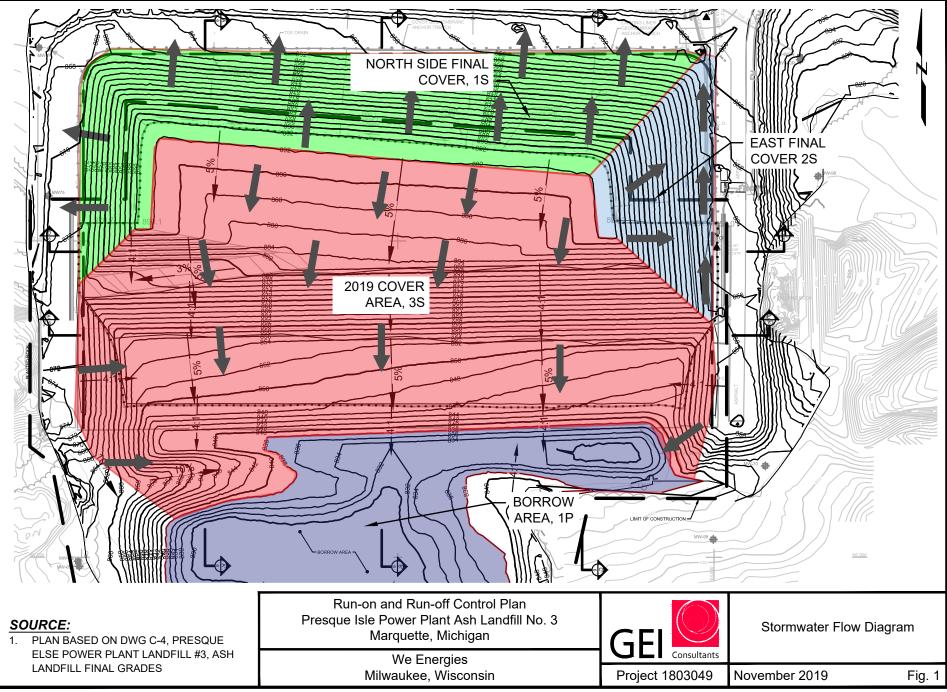

\/GRB2L-BFERK C:\Users\bferkel\OneDrive - GEI Consultants, Inc\Desktop\1803049 - stormwater figures 2019.11.19.dwg - 11/19/2019

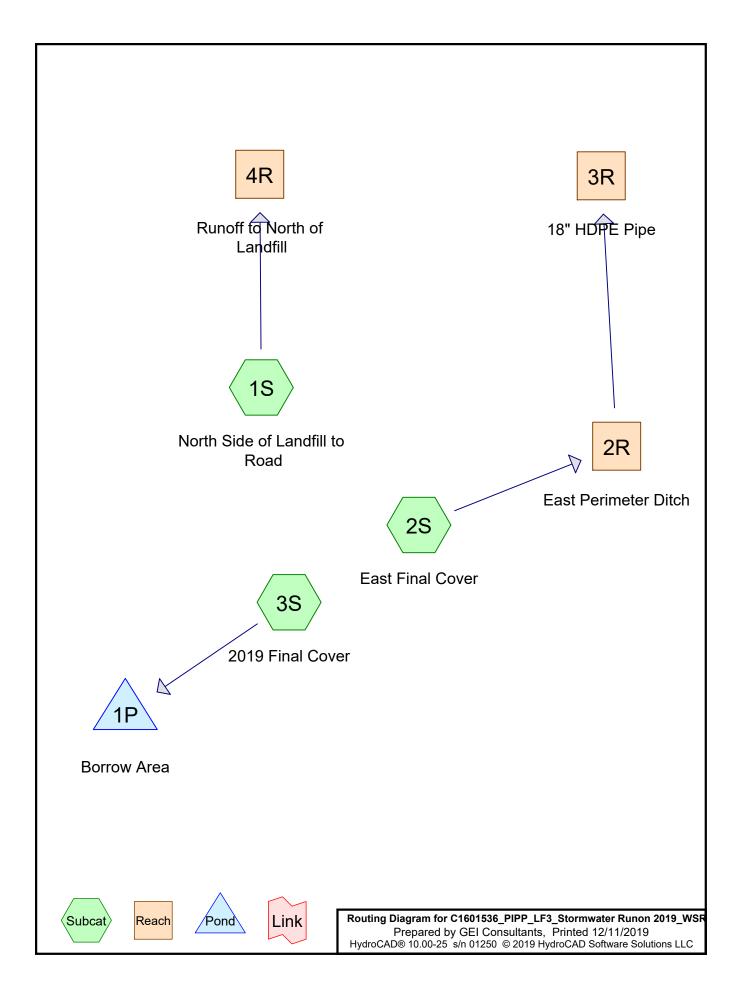

Area Listing (all nodes)

Area	CN	Description
(acres)		(subcatchment-numbers)
14.340	71	Meadow, non-grazed, HSG C (1S, 2S, 3S)
14.340	71	TOTAL AREA

Soil Listing (all nodes)

Area	Soil	Subcatchment
(acres)	Group	Numbers
0.000	HSG A	
0.000	HSG B	
14.340	HSG C	1S, 2S, 3S
0.000	HSG D	
0.000	Other	
14.340		TOTAL AREA

Ground Covers (all nodes)

HSG-A	HSG-B	HSG-C	HSG-D	Other	Total	Ground	Subcatchment
(acres)	(acres)	(acres)	(acres)	(acres)	(acres)	Cover	Numbers
 0.000 0.000	0.000 0.000	14.340 14.340	0.000 0.000	0.000 0.000	14.340 14.340	Meadow, non-grazed	

C1601536_PIPP_LF3_Stormwater Runon 2019_WSR	
Prepared by GEI Consultants	Printed 12/11/2019
HydroCAD® 10.00-25 s/n 01250 © 2019 HydroCAD Software Solutions LLC	Page 5

	Tipe Listing (an nodes)										
	Line#	Node	In-Invert	Out-Invert	Length	Slope	n	Diam/Width	Height	Inside-Fill	
_		Number	(feet)	(feet)	(feet)	(ft/ft)		(inches)	(inches)	(inches)	
	1	3R	846.18	839.04	90.0	0.0793	0.010	18.0	0.0	0.0	

Pipe Listing (all nodes)

C1601536_PIPP_LF3_Stormwater Runon 2019_W Type II 24-hr 25-yr, 24-hr Rainfall=3.94" Prepared by GEI Consultants Printed 12/11/2019 HydroCAD® 10.00-25 s/n 01250 © 2019 HydroCAD Software Solutions LLC Page 6

> Time span=0.00-72.00 hrs, dt=0.05 hrs, 1441 points Runoff by SCS TR-20 method, UH=SCS, Weighted-CN Reach routing by Stor-Ind+Trans method - Pond routing by Stor-Ind method

	to Runoff Area=3.610 ac 0.00% Impervious Runoff Depth=1.35" Flow Length=1,015' Tc=11.2 min CN=71 Runoff=6.98 cfs 0.407 af				
Subcatchment 2S: East Final Cover Flow Length=17	Runoff Area=1.150 ac 0.00% Impervious Runoff Depth=1.35" 70' Slope=0.2500 '/' Tc=5.7 min CN=71 Runoff=2.69 cfs 0.130 af				
Subcatchment 3S: 2019 Final Cover	Runoff Area=9.580 ac 0.00% Impervious Runoff Depth=1.35" Flow Length=790' Tc=18.5 min CN=71 Runoff=14.40 cfs 1.080 af				
Reach 2R: East Perimeter Ditch n=0.030 L=	Avg. Flow Depth=0.52' Max Vel=2.78 fps Inflow=2.69 cfs 0.130 af 275.0' S=0.0200 '/' Capacity=95.49 cfs Outflow=2.48 cfs 0.130 af				
	Avg. Flow Depth=0.26' Max Vel=12.12 fps Inflow=2.48 cfs 0.130 af =90.0' S=0.0793 '/' Capacity=38.46 cfs Outflow=2.47 cfs 0.130 af				
Reach 4R: Runoff to North of Landfill	Inflow=6.98 cfs 0.407 af Outflow=6.98 cfs 0.407 af				
Pond 1P: Borrow Area	Peak Elev=830.99' Storage=47,055 cf Inflow=14.40 cfs 1.080 af Outflow=0.00 cfs 0.000 af				
Total Runoff Area = 14.340 ac Runoff Volume = 1.617 af Average Runoff Depth = 1.35" 100.00% Pervious = 14.340 ac 0.00% Impervious = 0.000 ac					


Summary for Subcatchment 1S: North Side of Landfill to Road

Runoff = 6.98 cfs @ 12.04 hrs, Volume= 0.407 af, Depth= 1.35"

Runoff by SCS TR-20 method, UH=SCS, Weighted-CN, Time Span= 0.00-72.00 hrs, dt= 0.05 hrs Type II 24-hr 25-yr, 24-hr Rainfall=3.94"

Area	(ac) C	N Dese	cription						
3.	3.610 71 Meadow, non-grazed, HSG C								
3.	610	100.							
Tc (min)	Length (feet)	Slope (ft/ft)	Velocity (ft/sec)	Capacity (cfs)	Description				
4.8	140	0.2500	0.48		Sheet Flow, Down Slope				
6.4	875	0.0200	2.28		Range n= 0.130 P2= 2.36" Shallow Concentrated Flow, North Raod Unpaved Kv= 16.1 fps				
11.2	1,015	Total							

Subcatchment 1S: North Side of Landfill to Road

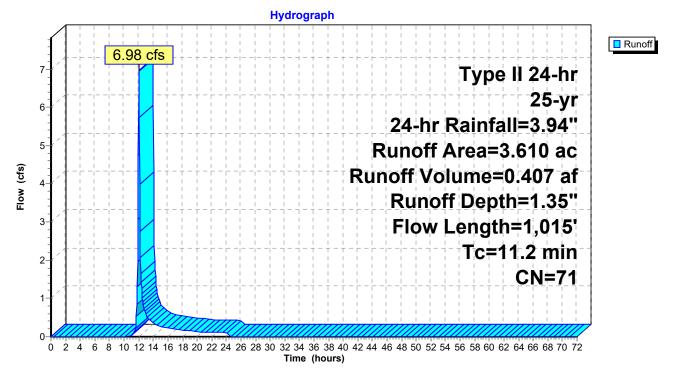


Summary for Subcatchment 2S: East Final Cover

[49] Hint: Tc<2dt may require smaller dt

Runoff = 2.69 cfs @ 11.97 hrs, Volume= 0.130 af, Depth= 1.35"

Runoff by SCS TR-20 method, UH=SCS, Weighted-CN, Time Span= 0.00-72.00 hrs, dt= 0.05 hrs Type II 24-hr 25-yr, 24-hr Rainfall=3.94"

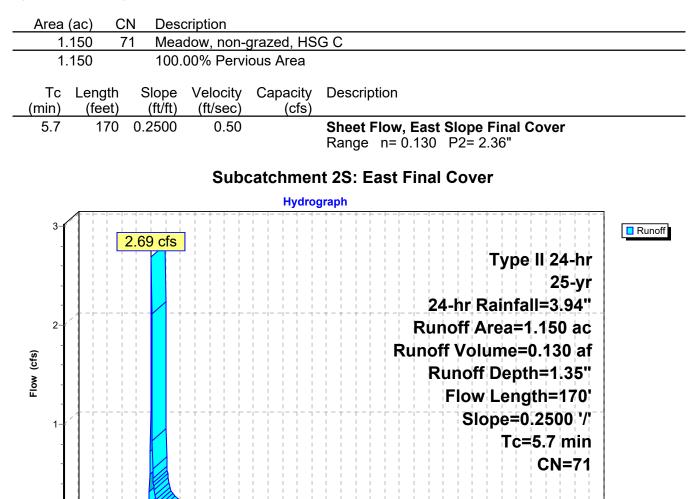

0 2 4 6 8 10 12 14 16 18 20 22 24 26 28 30 32 34 36 38 40 42 44 46 48 50 52 54 56 58 60 62 64 66 68 70 72 Time (hours)


Summary for Subcatchment 3S: 2019 Final Cover

Runoff = 14.40 cfs @ 12.12 hrs, Volume= 1.080 af, Depth= 1.35"

Runoff by SCS TR-20 method, UH=SCS, Weighted-CN, Time Span= 0.00-72.00 hrs, dt= 0.05 hrs Type II 24-hr 25-yr, 24-hr Rainfall=3.94"


_	Area	(ac) C	N Desc	cription		
	9.	580 7	′1 Mea	dow, non-g	grazed, HS	GC
	9.	580	100.	00% Pervi	ous Area	
	Tc (min)	Length (feet)	Slope (ft/ft)	Velocity (ft/sec)	Capacity (cfs)	Description
	13.7	230	0.0500	0.28		Sheet Flow, 2019 Cover Slope
	0.3	140	0.2500	7.50		Range n= 0.130 P2= 2.36" Shallow Concentrated Flow, Downslope Grassed Waterway Kv= 15.0 fps
	1.5	140	0.0500	1.57		Shallow Concentrated Flow, 5% Slope Short Grass Pasture Kv= 7.0 fps
	3.0	280	0.0500	1.57		Shallow Concentrated Flow, Southern slope Short Grass Pasture Kv= 7.0 fps
-	18.5	790	Total			· · ·

Subcatchment 3S: 2019 Final Cover

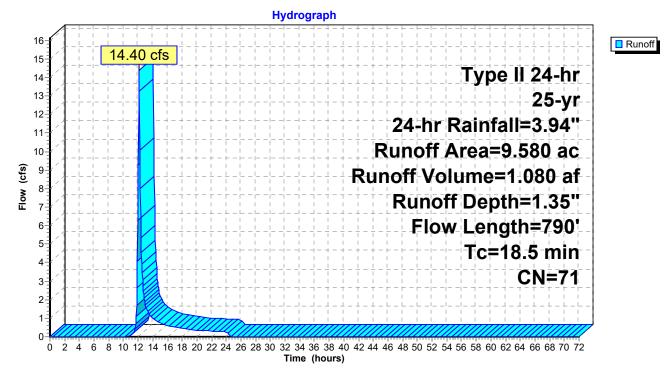

C1601536_PIPP_LF3_Stormwater Runon 2019_W Type II 24-hr 25-yr, 24-hr Rainfall=3.94"Prepared by GEI ConsultantsPrinted 12/11/2019HydroCAD® 10.00-25 s/n 01250 © 2019 HydroCAD Software Solutions LLCPage 10

Summary for Reach 2R: East Perimeter Ditch

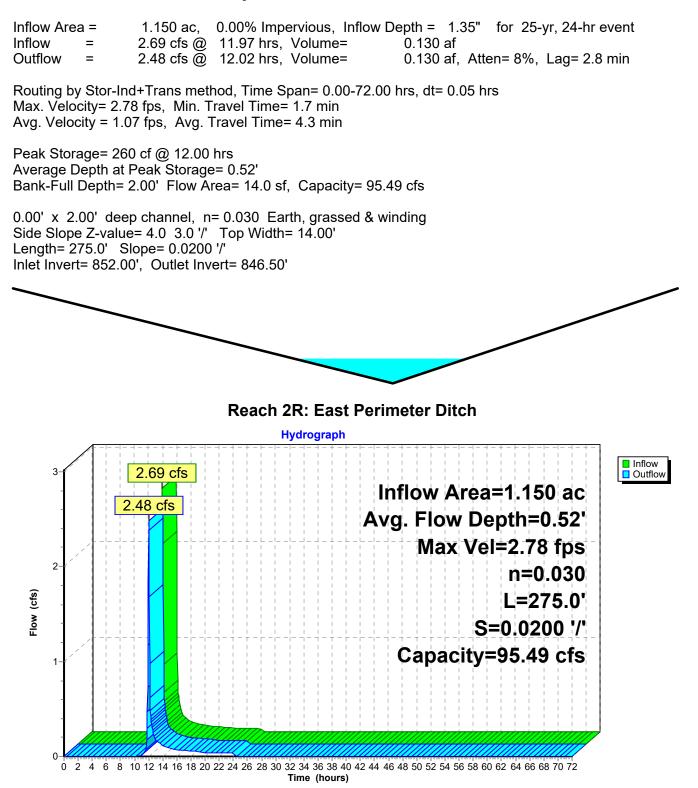

Summary for Reach 3R: 18" HDPE Pipe

[52] Hint: Inlet/Outlet conditions not evaluated

 Inflow Area =
 1.150 ac, 0.00% Impervious, Inflow Depth =
 1.35" for 25-yr, 24-hr event


 Inflow =
 2.48 cfs @
 12.02 hrs, Volume=
 0.130 af


 Outflow =
 2.47 cfs @
 12.03 hrs, Volume=
 0.130 af, Atten= 0%, Lag= 0.2 min

Routing by Stor-Ind+Trans method, Time Span= 0.00-72.00 hrs, dt= 0.05 hrs Max. Velocity= 12.12 fps, Min. Travel Time= 0.1 min Avg. Velocity = 4.13 fps, Avg. Travel Time= 0.4 min

Peak Storage= 18 cf @ 12.02 hrs Average Depth at Peak Storage= 0.26' Bank-Full Depth= 1.50' Flow Area= 1.8 sf, Capacity= 38.46 cfs

18.0" Round Pipe n= 0.010 PVC, smooth interior Length= 90.0' Slope= 0.0793 '/' Inlet Invert= 846.18', Outlet Invert= 839.04'

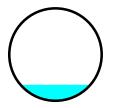

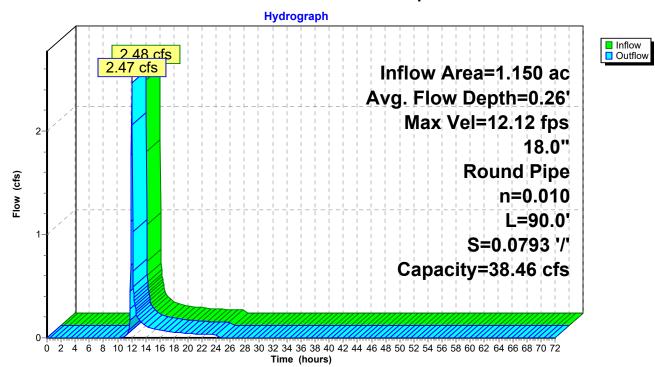


Reach 3R: 18" HDPE Pipe

Summary for Reach 4R: Runoff to North of Landfill

[40] Hint: Not Described (Outflow=Inflow)

Inflow Area =	3.610 ac,	0.00% Impervious, I	nflow Depth = 1.35"	for 25-yr, 24-hr event
Inflow =	6.98 cfs @	12.04 hrs, Volume=	0.407 af	
Outflow =	6.98 cfs @	12.04 hrs, Volume=	0.407 af, At	ten= 0%, Lag= 0.0 min

Routing by Stor-Ind+Trans method, Time Span= 0.00-72.00 hrs, dt= 0.05 hrs

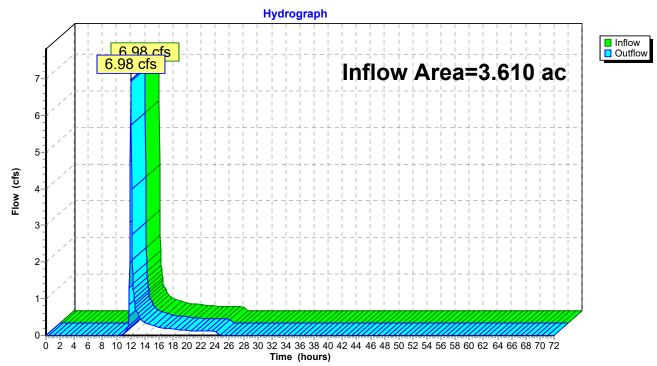

Reach 4R: Runoff to North of Landfill

Summary for Pond 1P: Borrow Area

 Inflow Area =
 9.580 ac,
 0.00% Impervious, Inflow Depth =
 1.35" for 25-yr, 24-hr event

 Inflow =
 14.40 cfs @
 12.12 hrs, Volume=
 1.080 af

 Outflow =
 0.00 cfs @
 0.00 hrs, Volume=
 0.000 af, Atten= 100%, Lag= 0.0 min

Routing by Stor-Ind method, Time Span= 0.00-72.00 hrs, dt= 0.05 hrs Peak Elev= 830.99' @ 25.10 hrs Surf.Area= 52,095 sf Storage= 47,055 cf

Plug-Flow detention time= (not calculated: initial storage exceeds outflow) Center-of-Mass det. time= (not calculated: no outflow)

Volume	Invert	Avail.Stora	ge Storage	Description	
#1	830.00'	1,110,416	cf Custom	n Stage Data (Pris	smatic)Listed below (Recalc)
Elevation (feet)		.Area sq-ft) (c	Inc.Store cubic-feet)	Cum.Store (cubic-feet)	
830.00	43	3,181	0	0	
832.00	61	1,230	104,411	104,411	
834.00	100	0,409	161,639	266,050	
836.00	127	7,149	227,558	493,608	
838.00	155	5,167	282,316	775,924	
840.00	179	9,325	334,492	1,110,416	

Pond 1P: Borrow Area

